


STEEL
FRAME
BY OTHERS

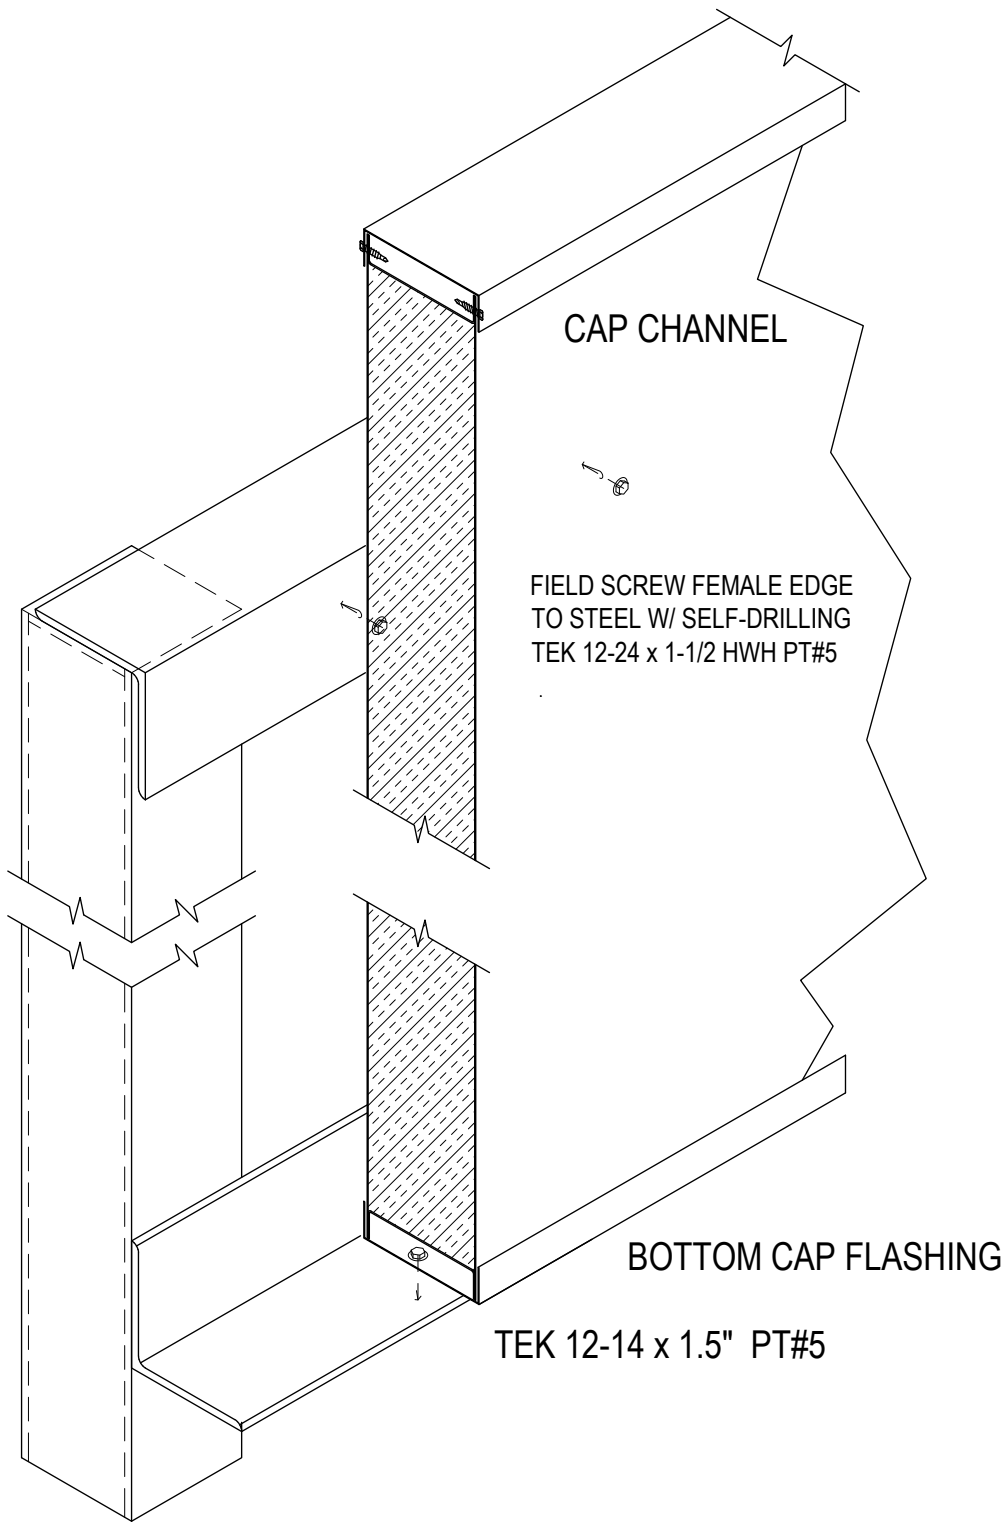

TYP ACOUSTIC BARRIER WALL ON ROOF

GEORGE KOCH SONS, LLC
EVANSVILLE, IN 47712

This drawing intellectual property of
GEORGE KOCH SONS, LLC.



Title	BARRIER WALL ON ROOF		
	ISO		
Class	ACOUSTIC BARRIER		
File Name	AB-16	Date	11-29-07
		By	TAP